

**Liberty Hills Baptist Church
Demographics
and
Building Plans**

Population as of 2000 Census


Zip Code 64157 - 3,199

Zip Code 64158 - 2,405


Zip Code 64068 - 33,068

Total Population boarding the church property
as of 2000 Census = 38,672


Residential Building Permits for Zip Code 64157
over the Past 5 yrs = 3,074
(592 Multi-Family & 2482 Single Family)

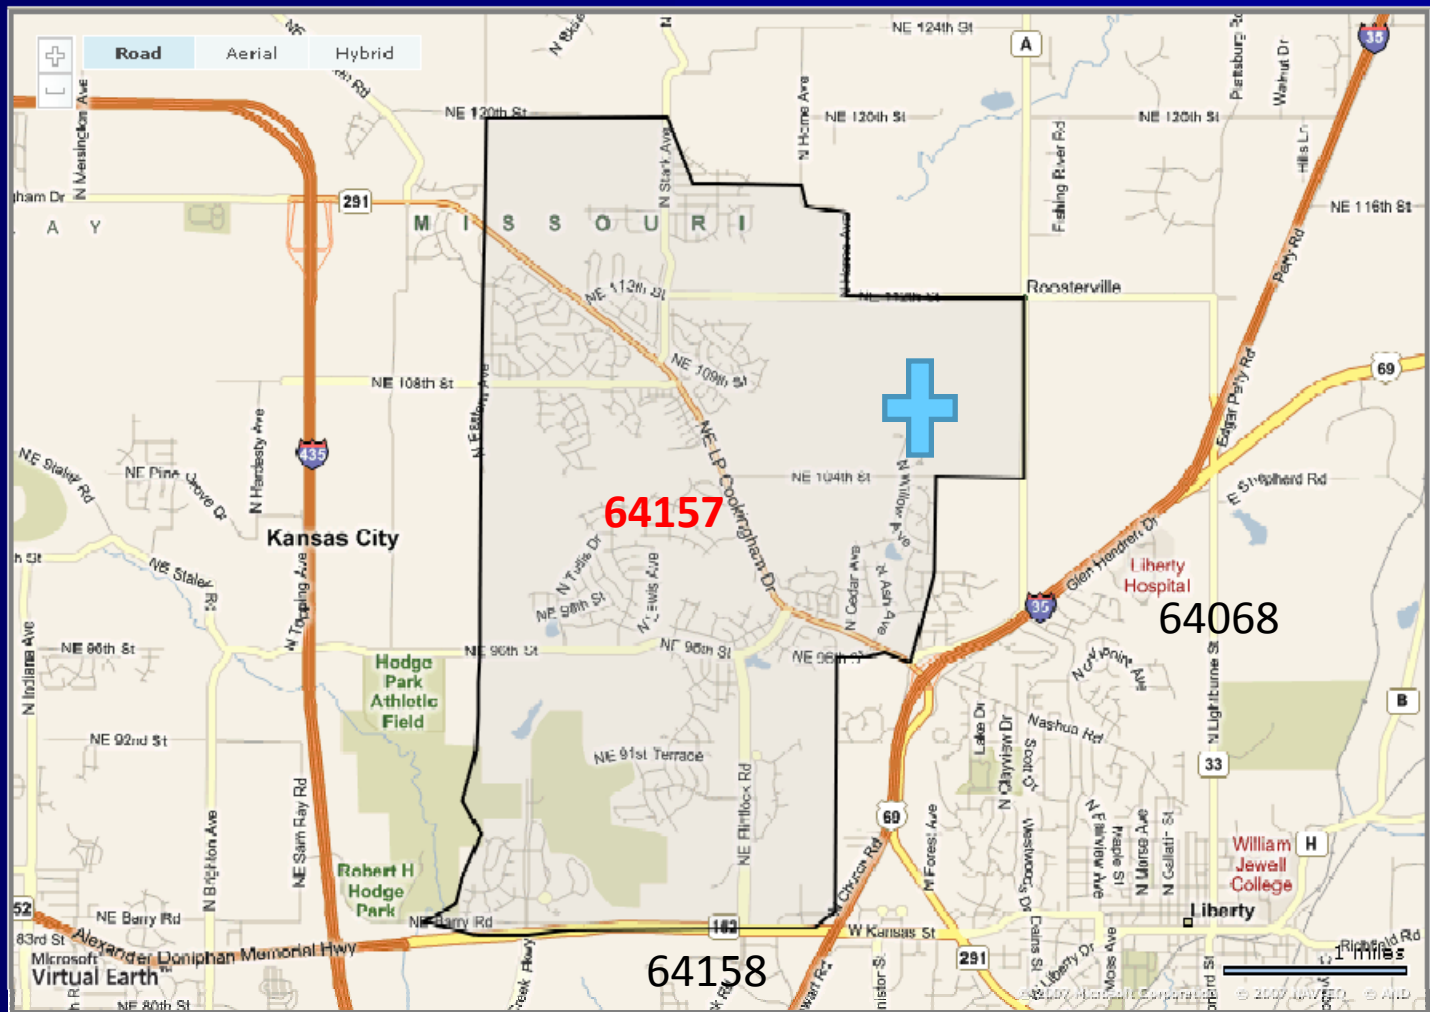


Residential Building Permits for Zip Code 64158 over the Past 5 yrs = 369 (254 Multi Family & 115 Single Family)

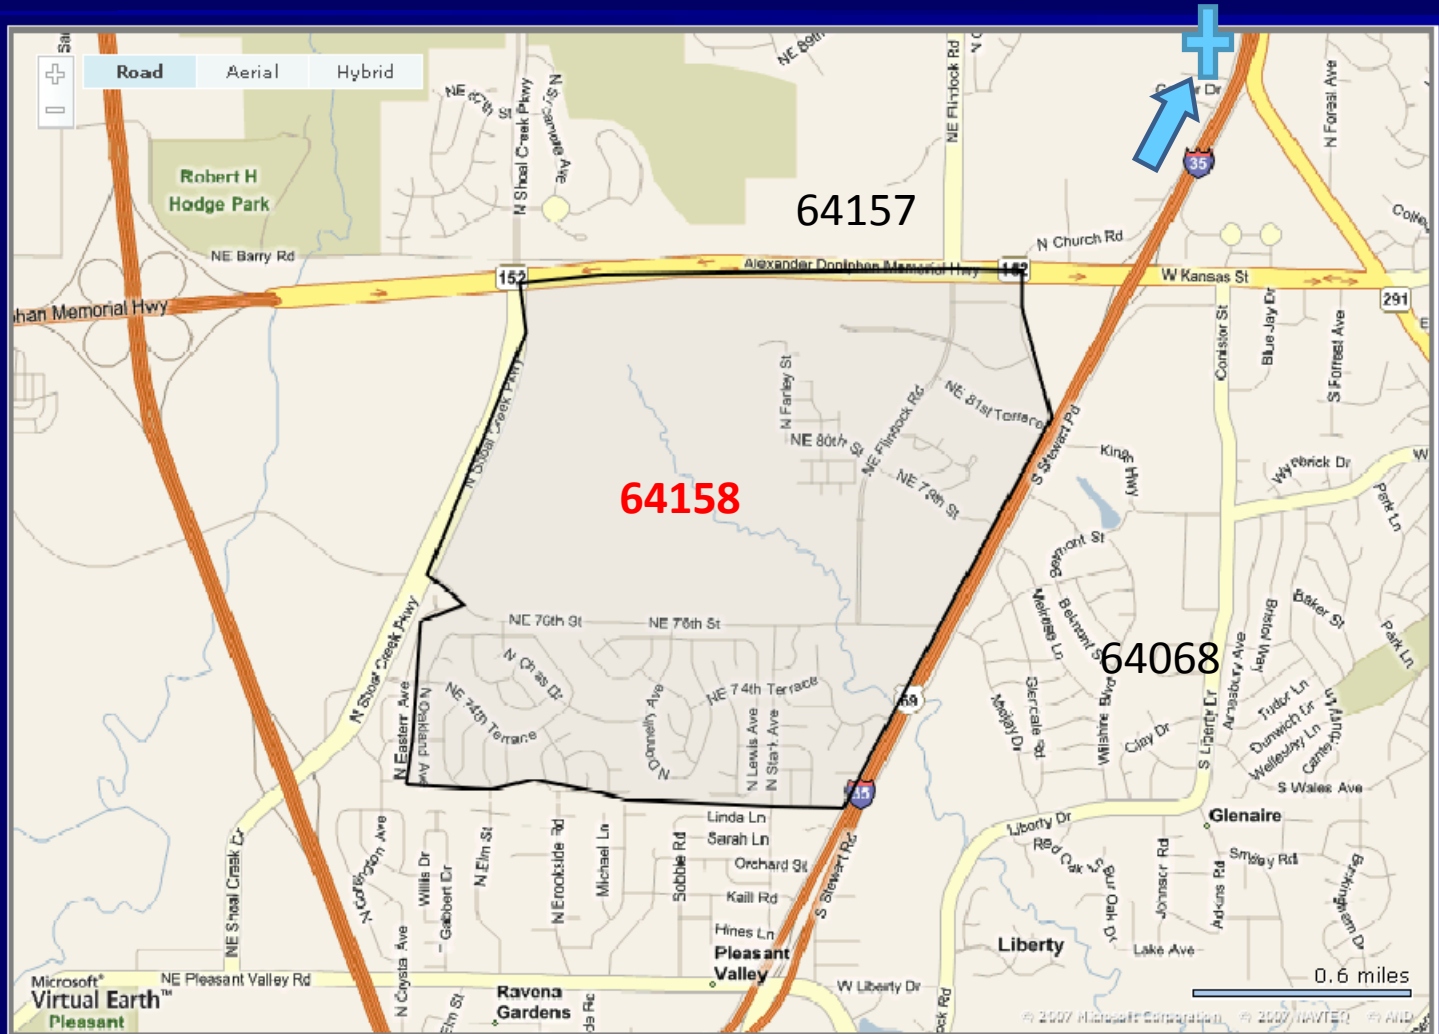



Residential Building Permits for Zip Code 64068 over the Past 5 yrs = 446

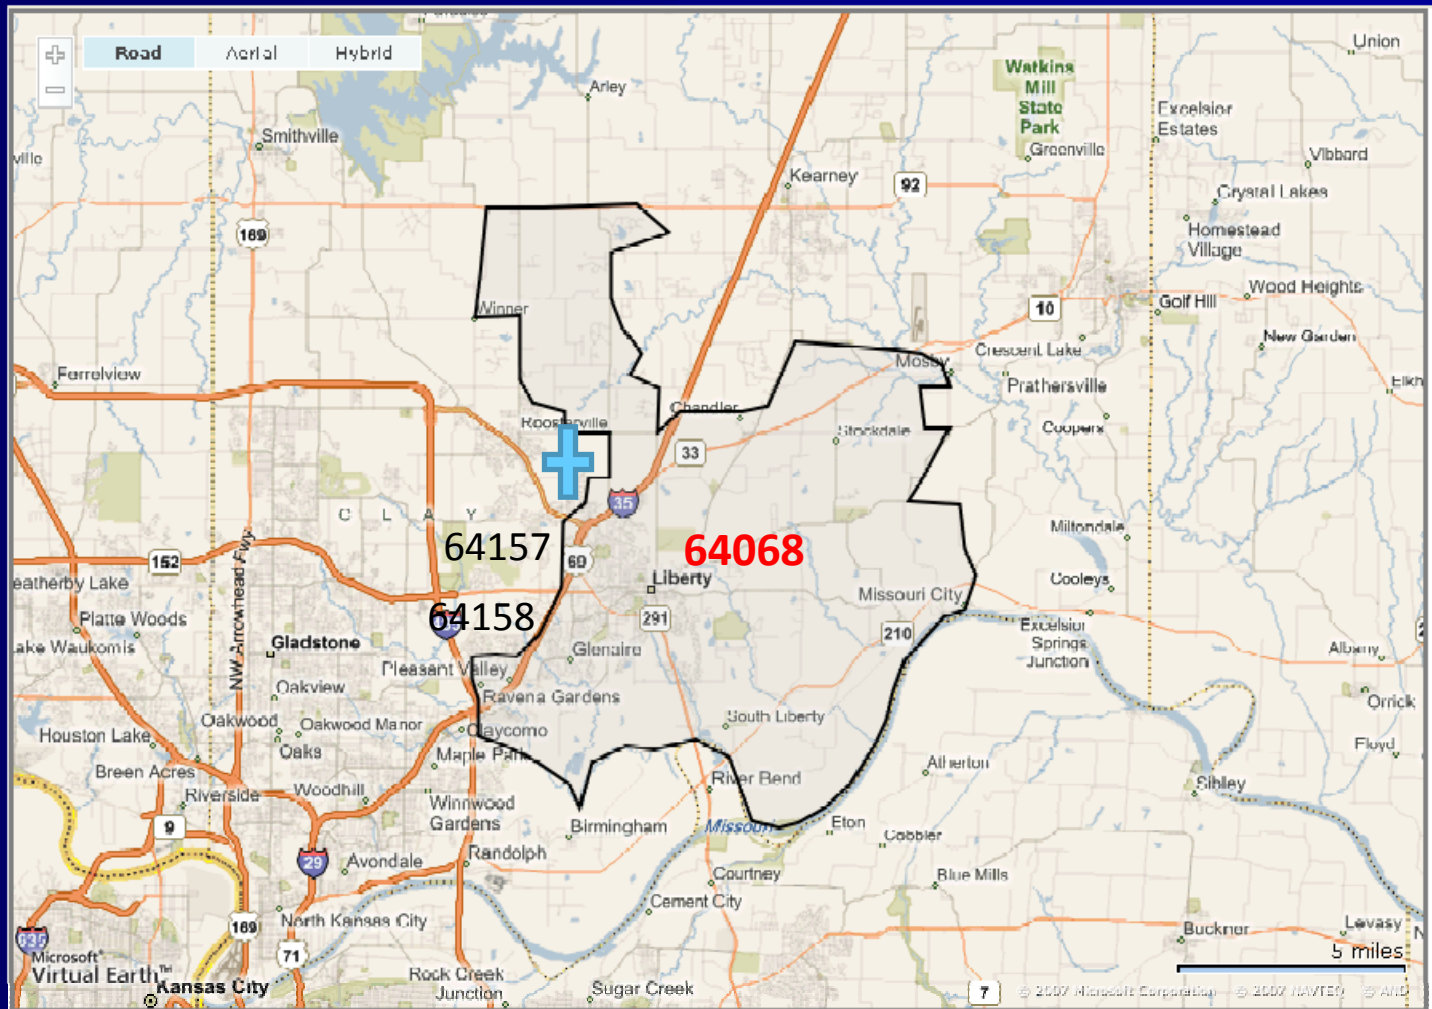

Conceptual Master Plan

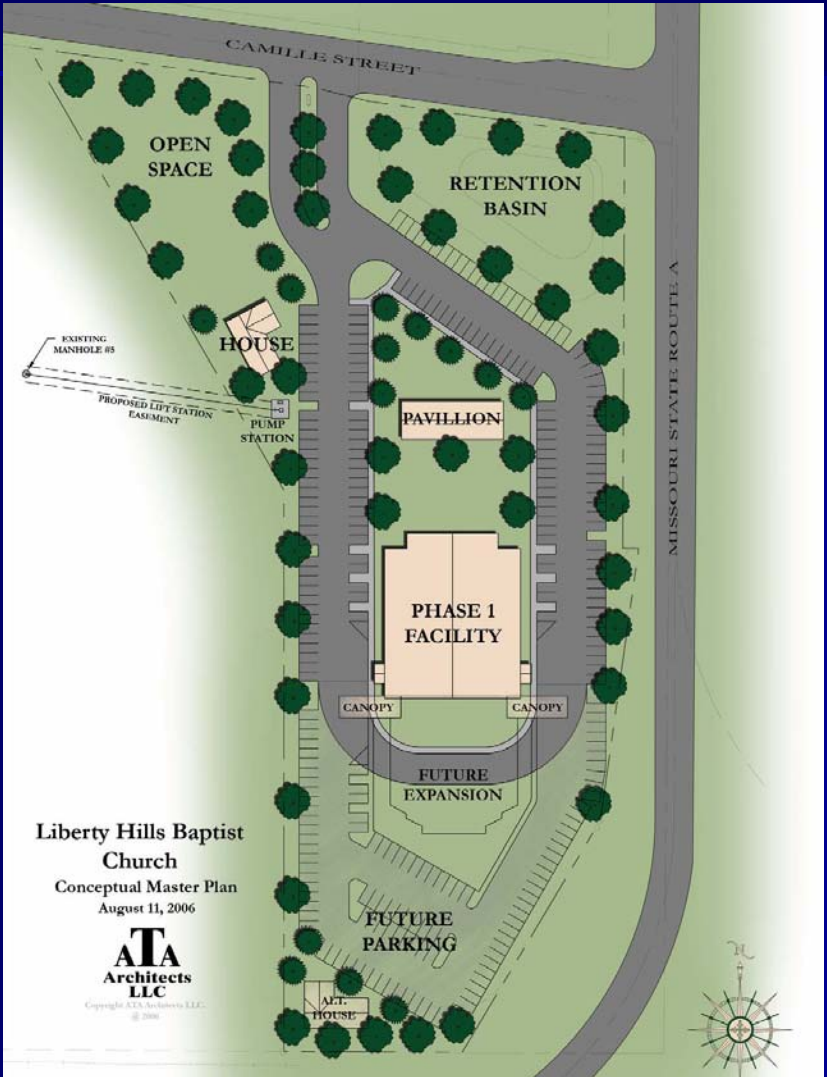

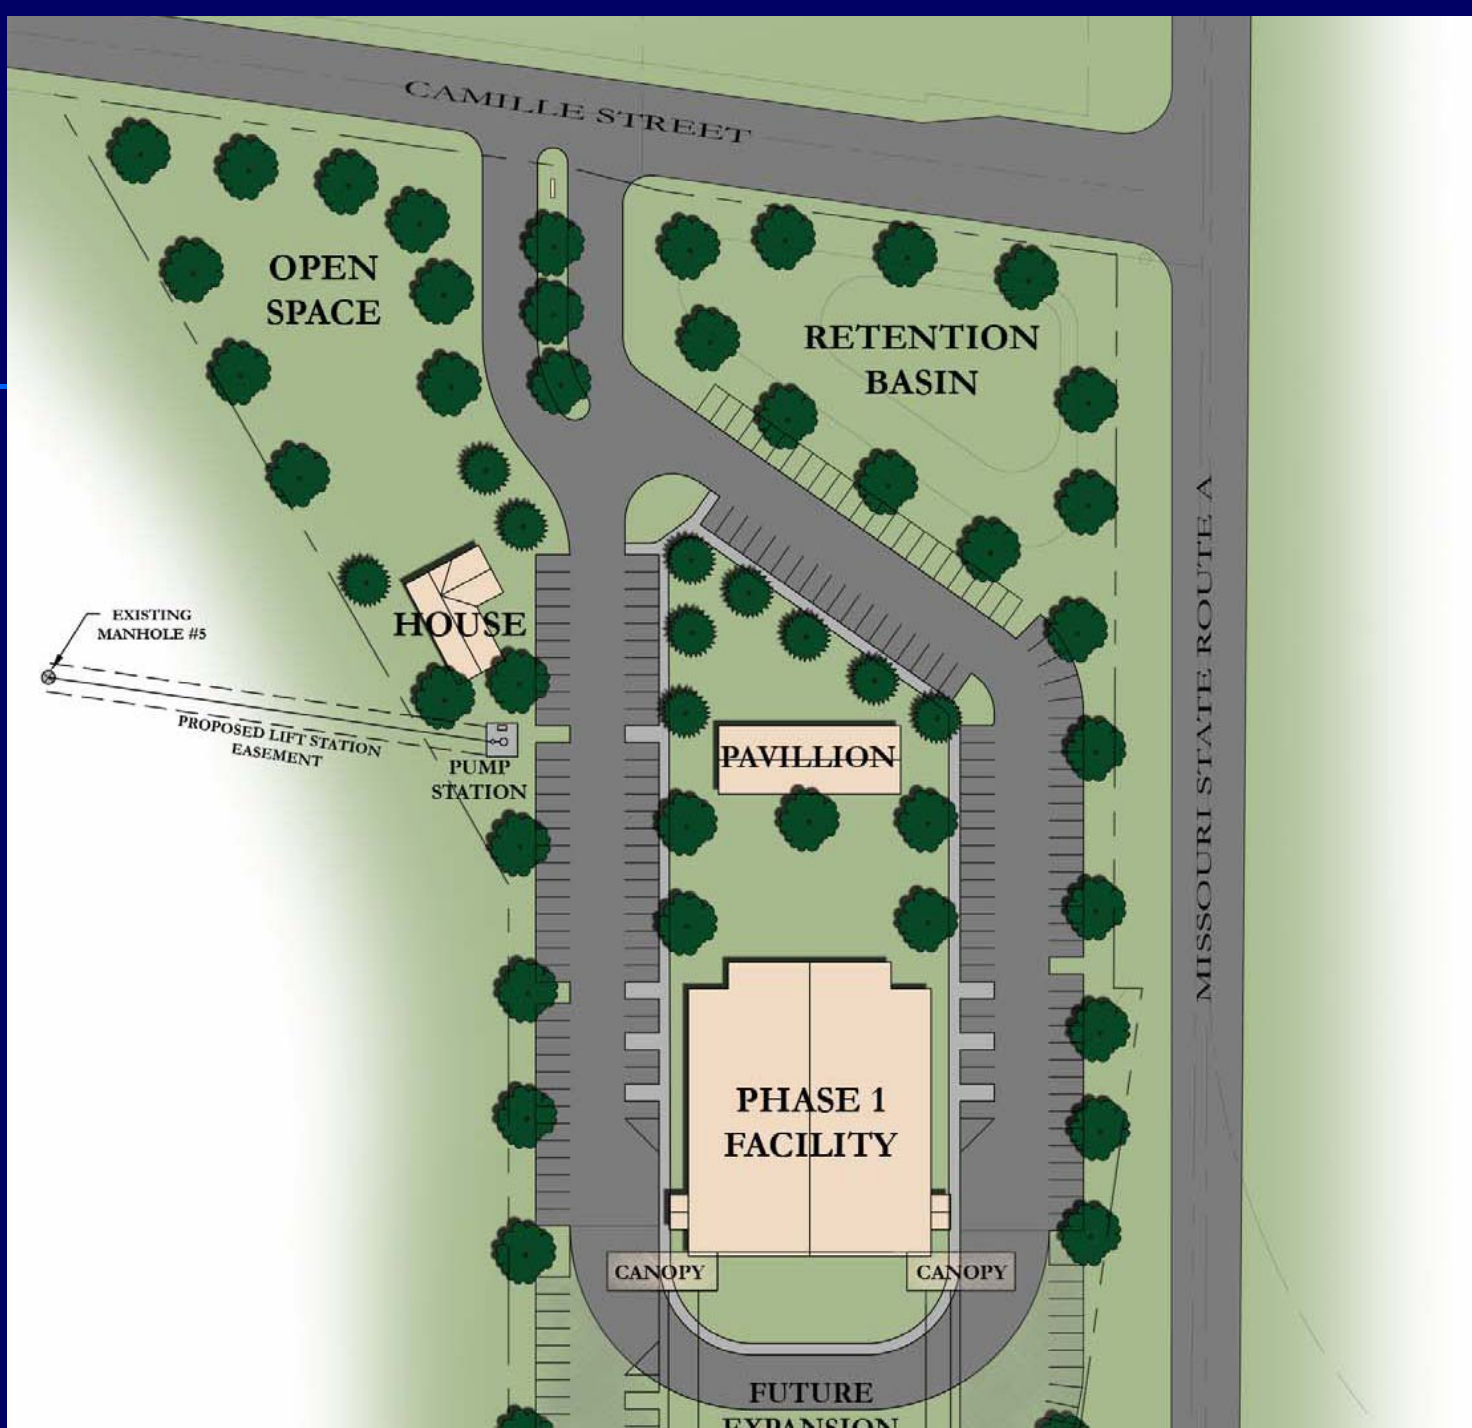


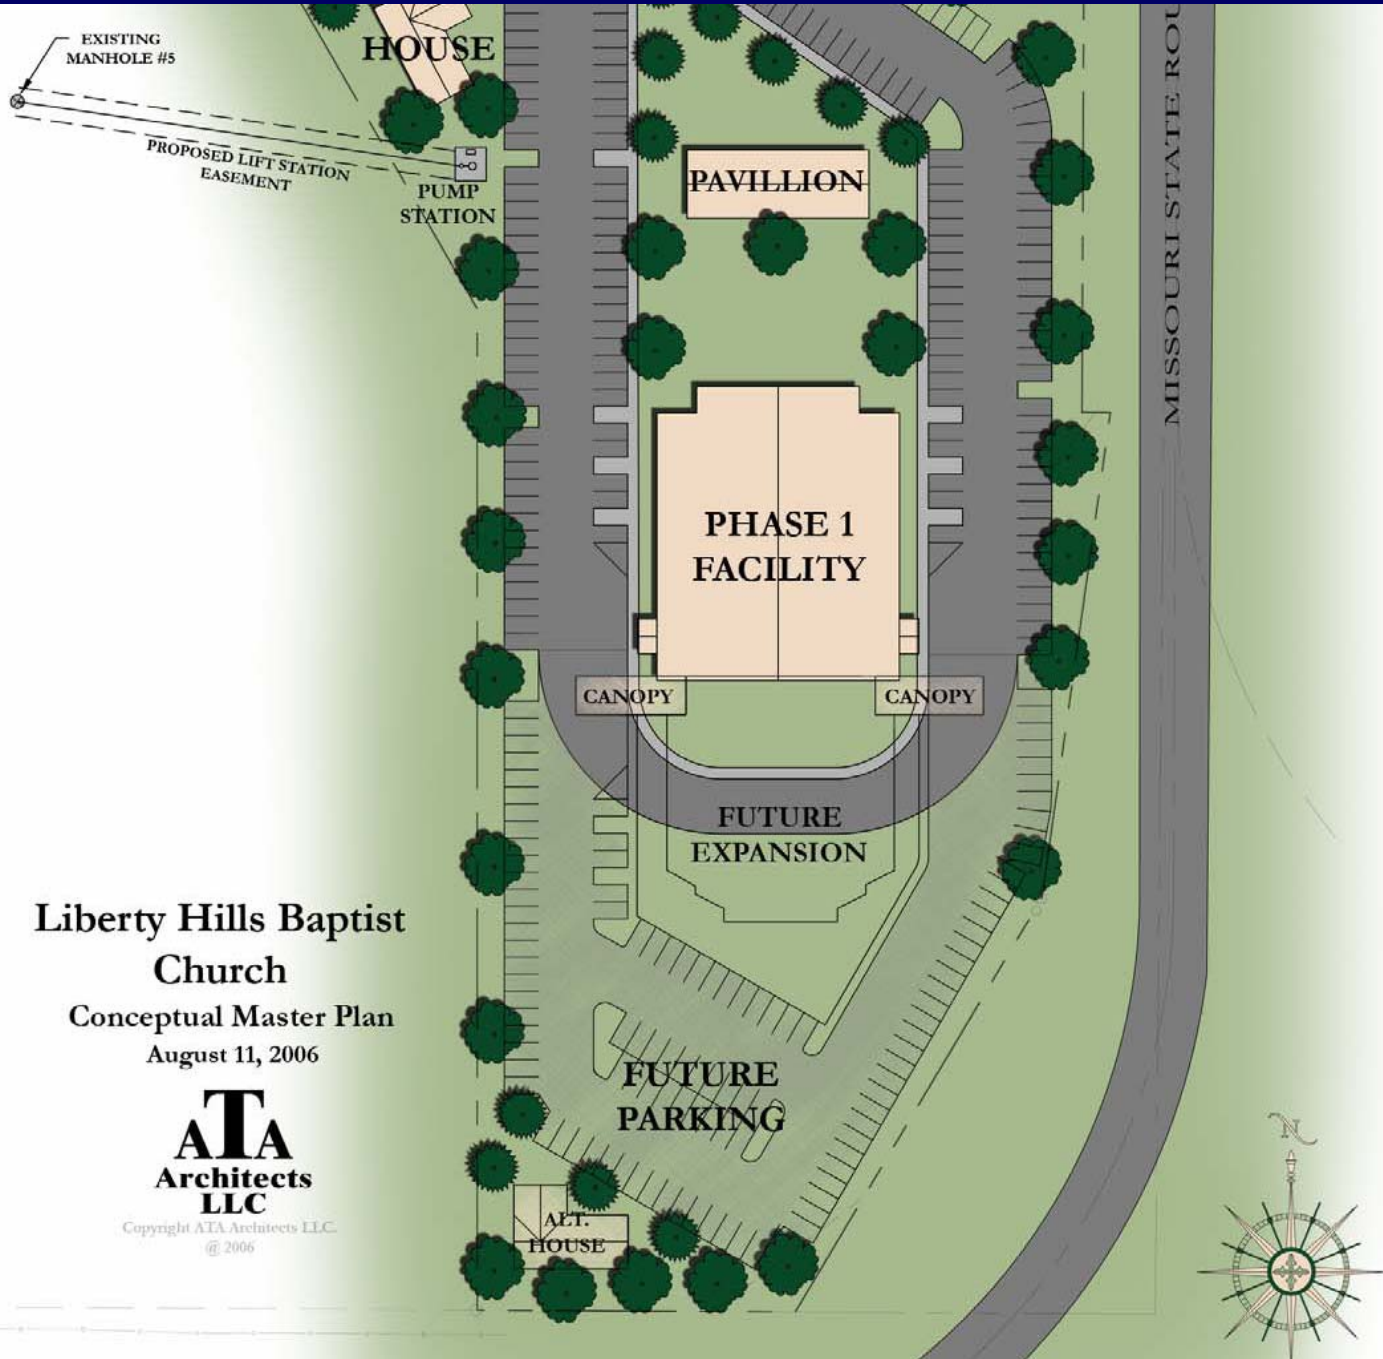


**Liberty Hills Baptist
Church**
Conceptual Master Plan
August 11, 2006

**ATA
Architects
LLC**

Copyright ATA Architects LLC.
© 2006

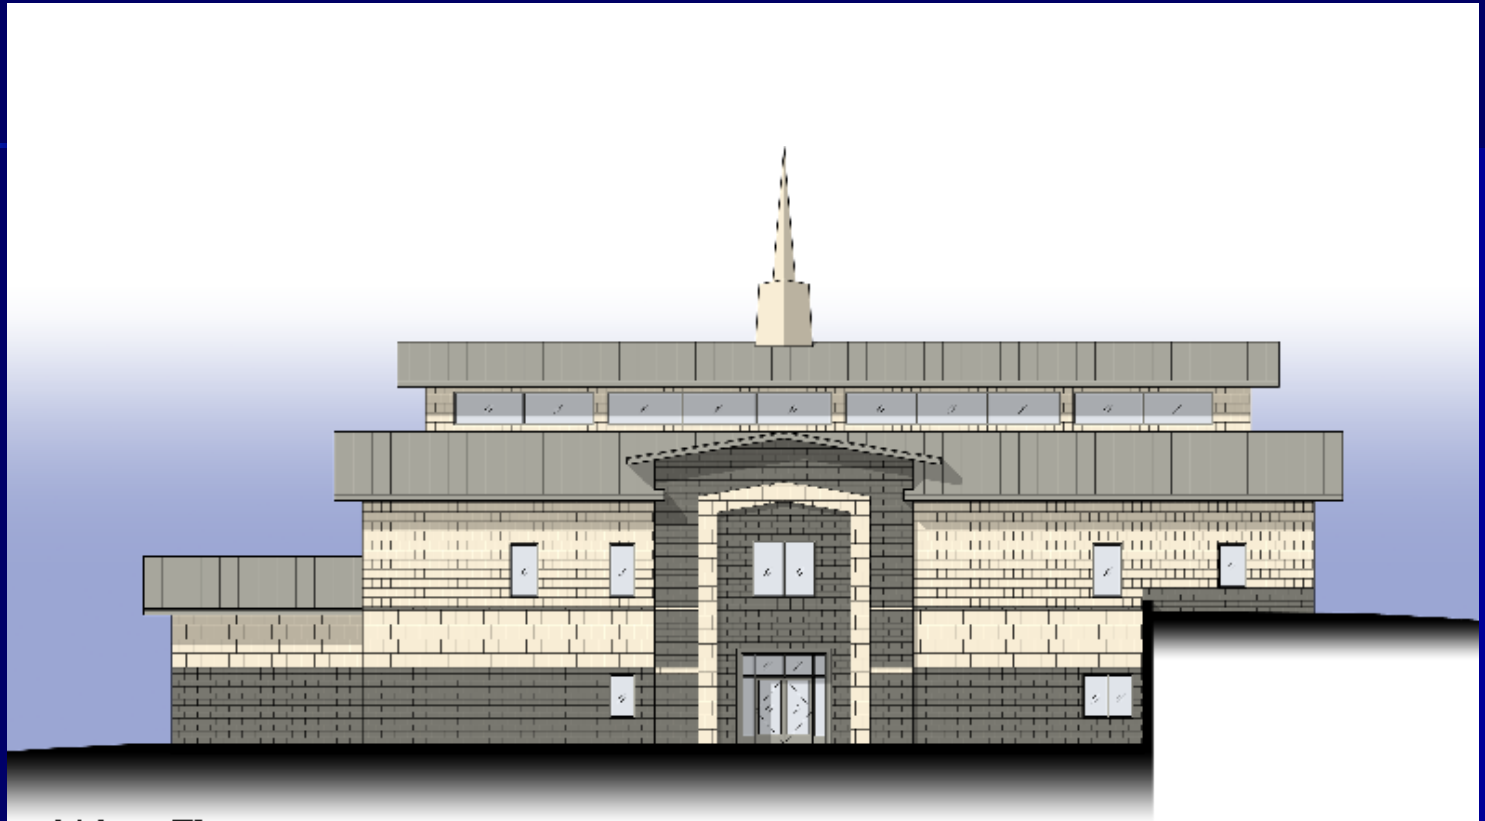


West Elevation
Color Option #1

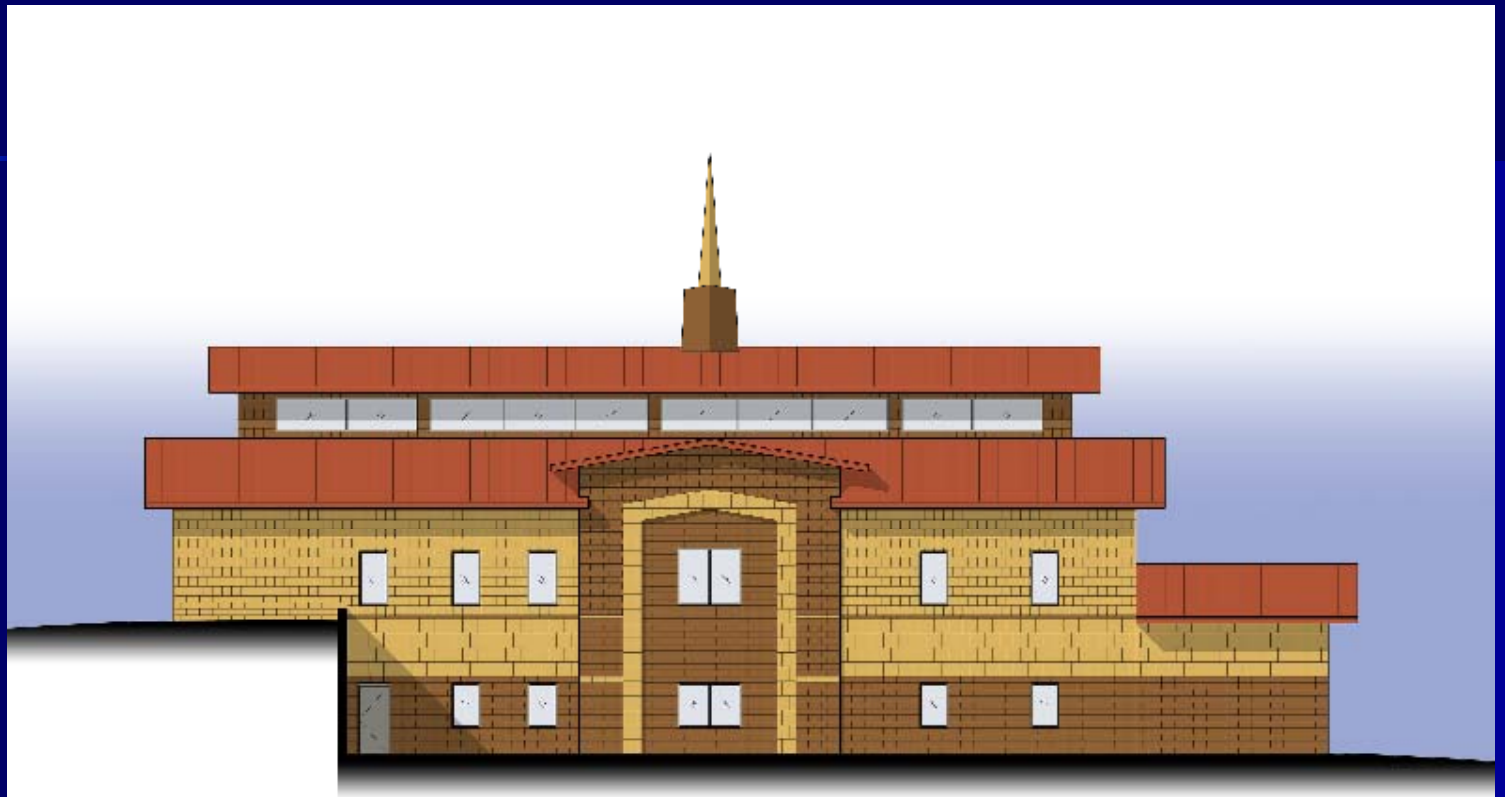


East Elevation

Color Option #2

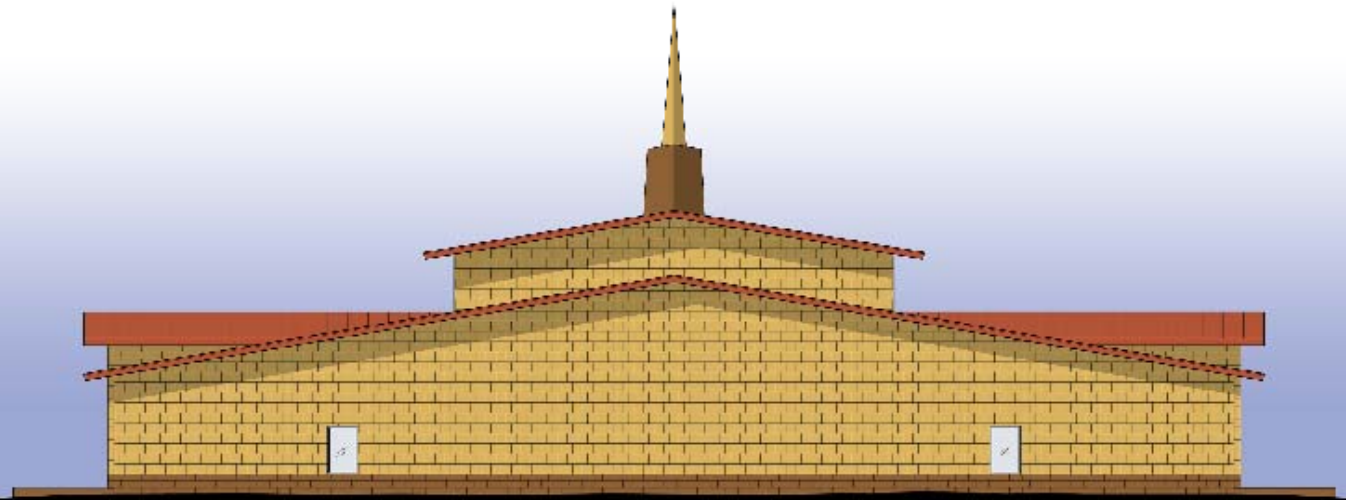


South Elevation
Color Option #2

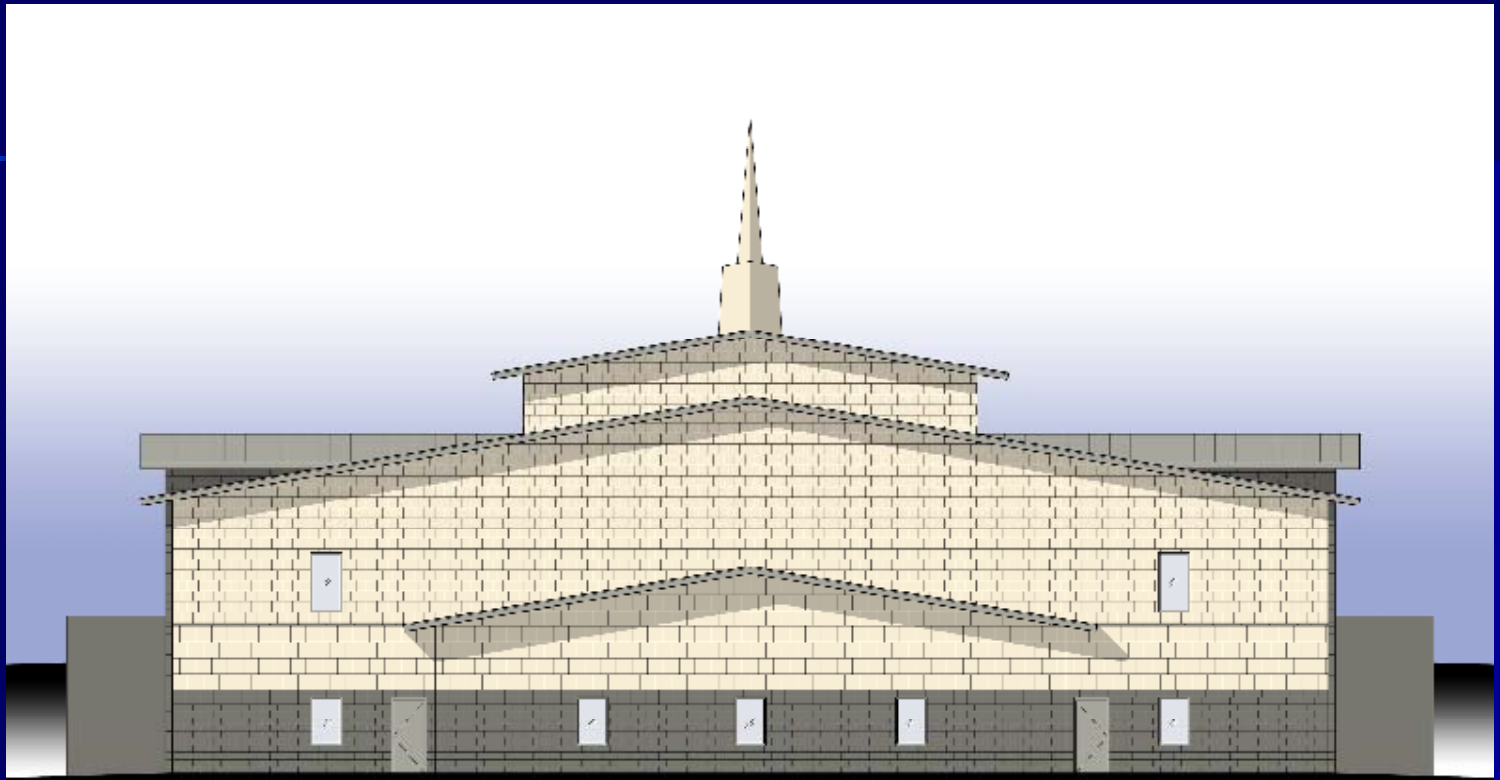


North Elevation

Color Option #1

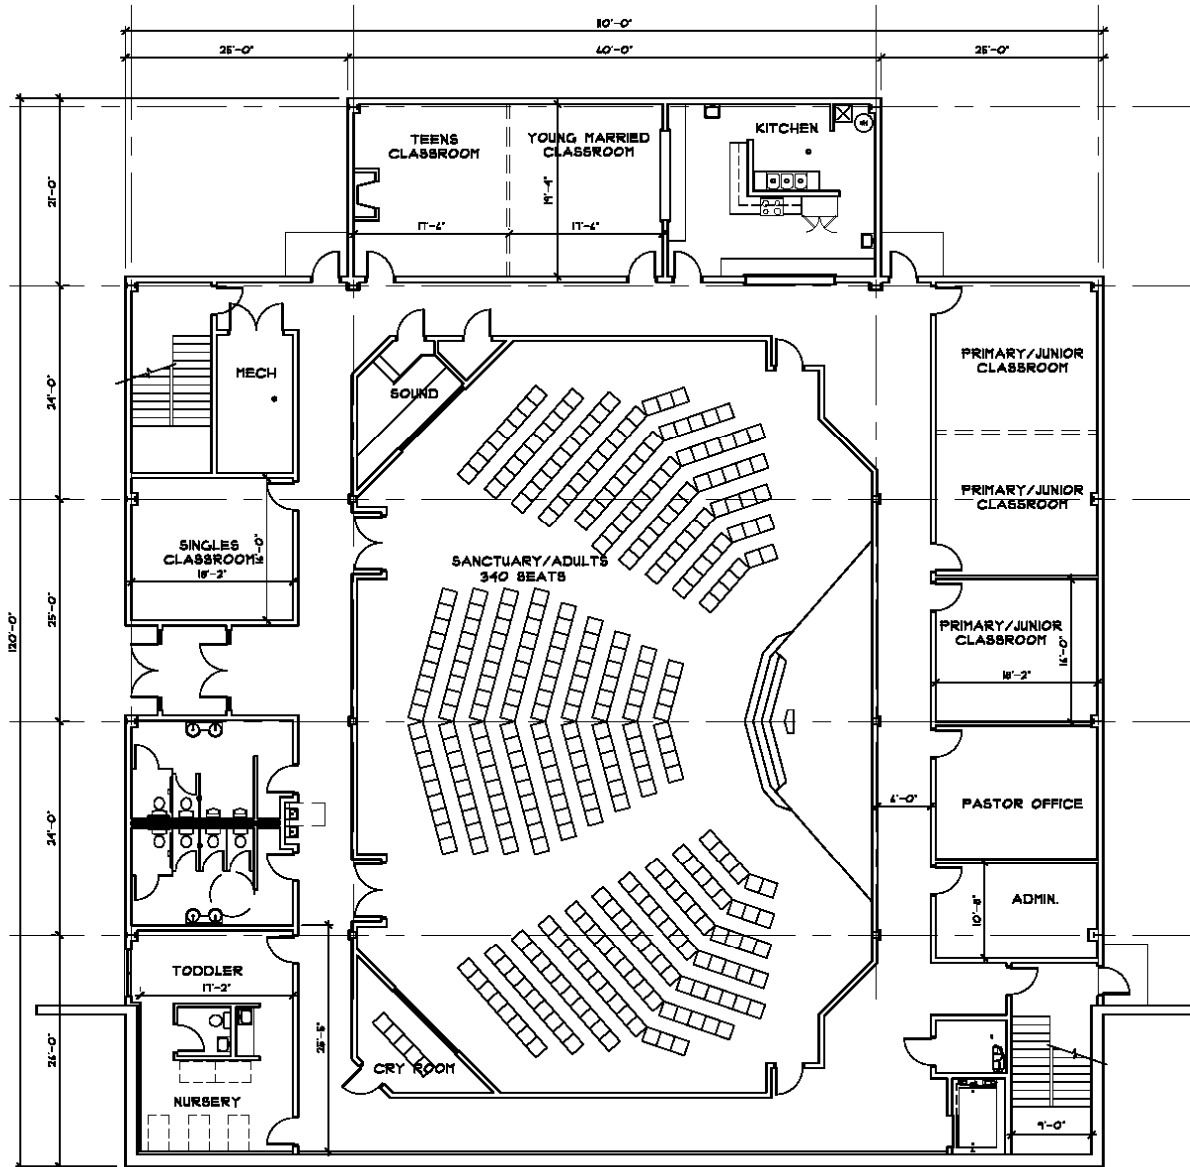


LOWER
FLOOR PLAN
NOT TO SCALE



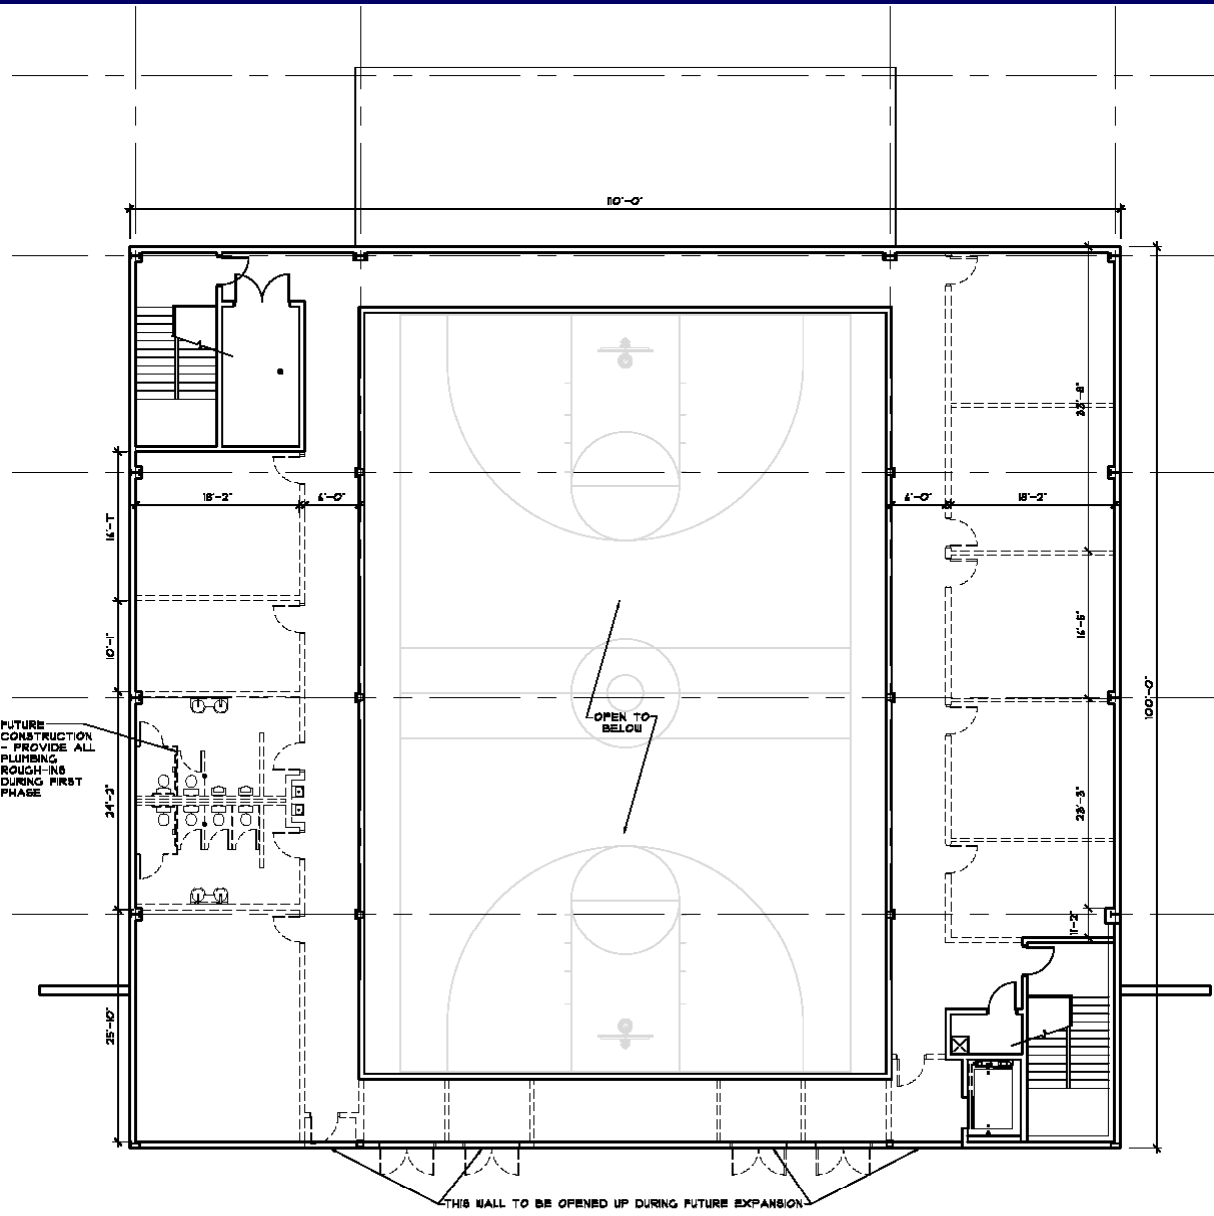

UPPER
FLOOR PLAN
1/4" = 1'-0"

UPPER FINISH FLOOR ELEVATION = 114 (14'-0" ON ARCH DIGGS)

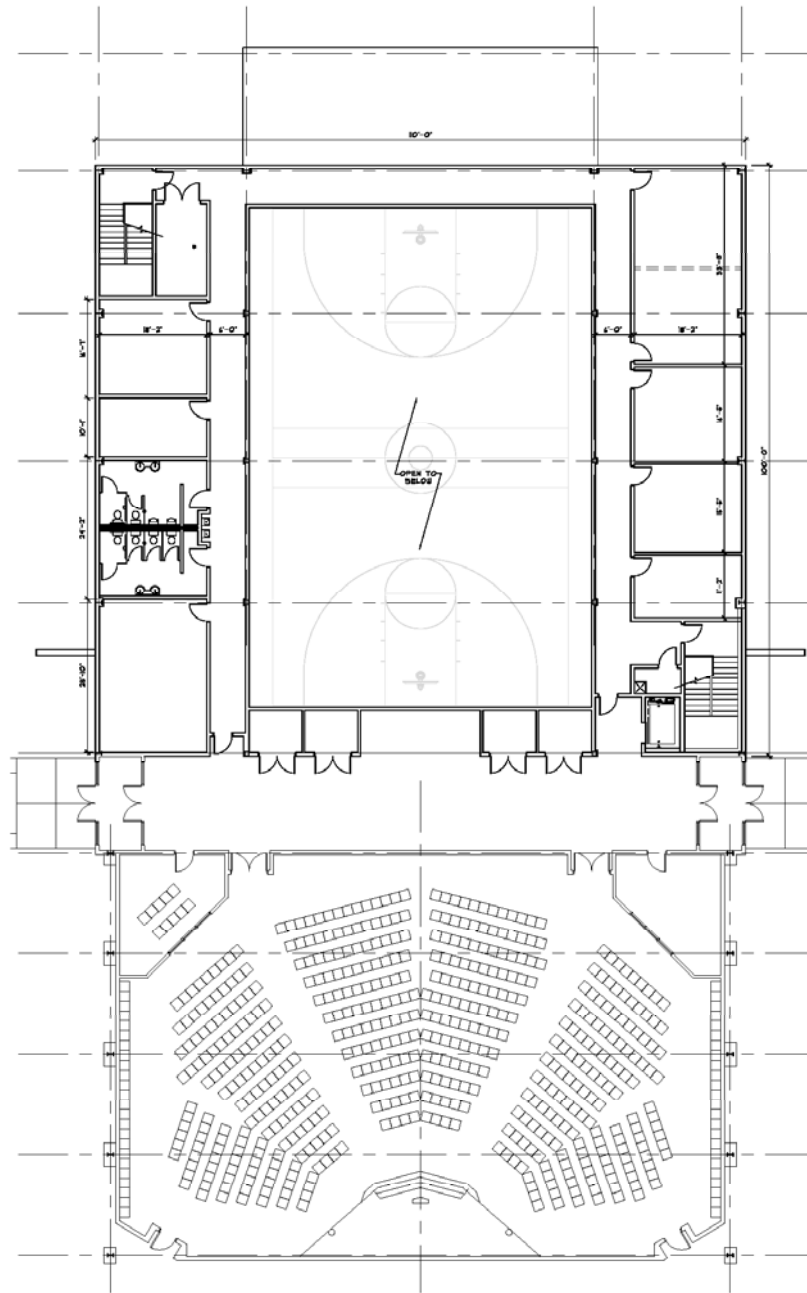

UPPER
FLOOR PLAN 